


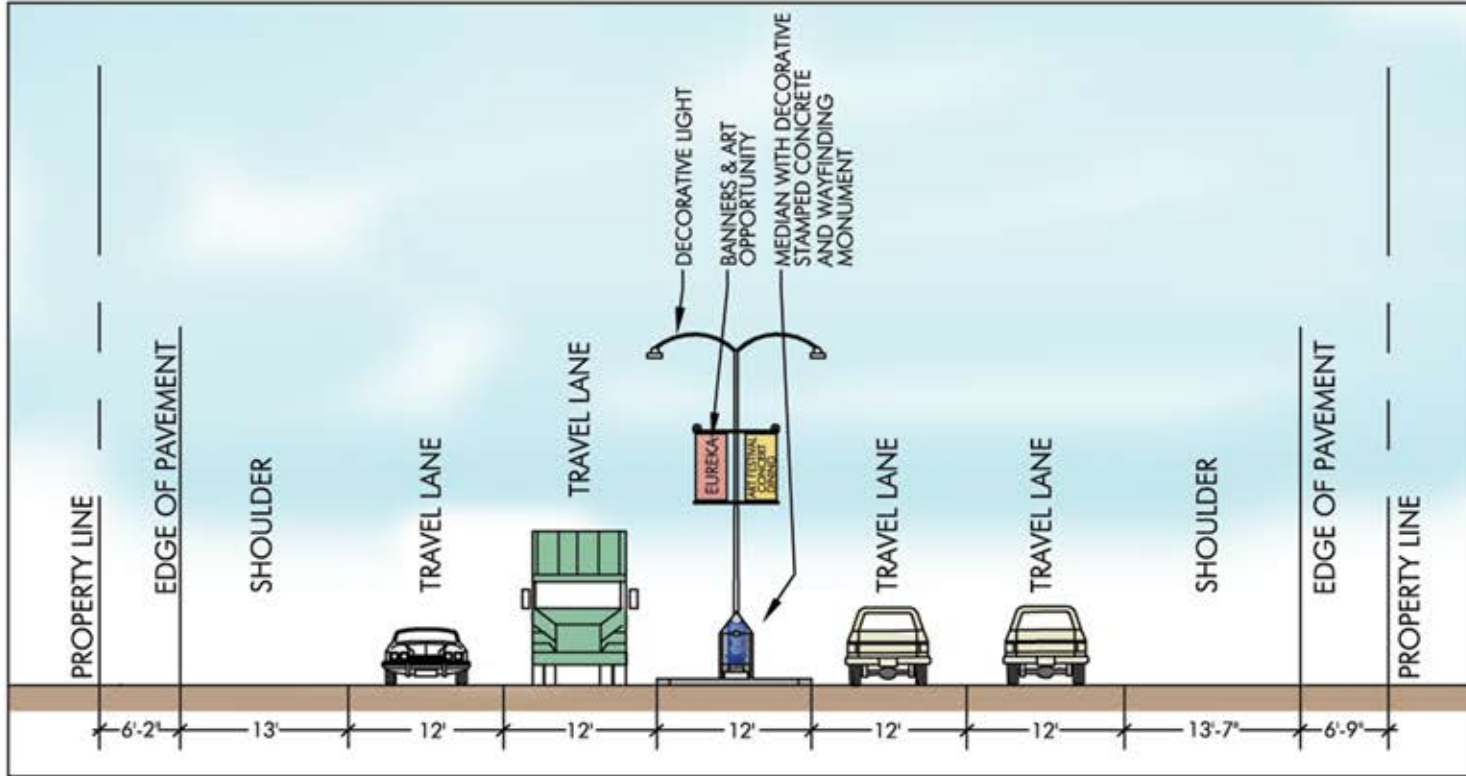

SR 101 EUREKA SOUTH ENTRY PROJECT- SECTION VIEW 1-A

EUREKA, CALIFORNIA



Presented By:

